


Old Road Campus - Road Closure

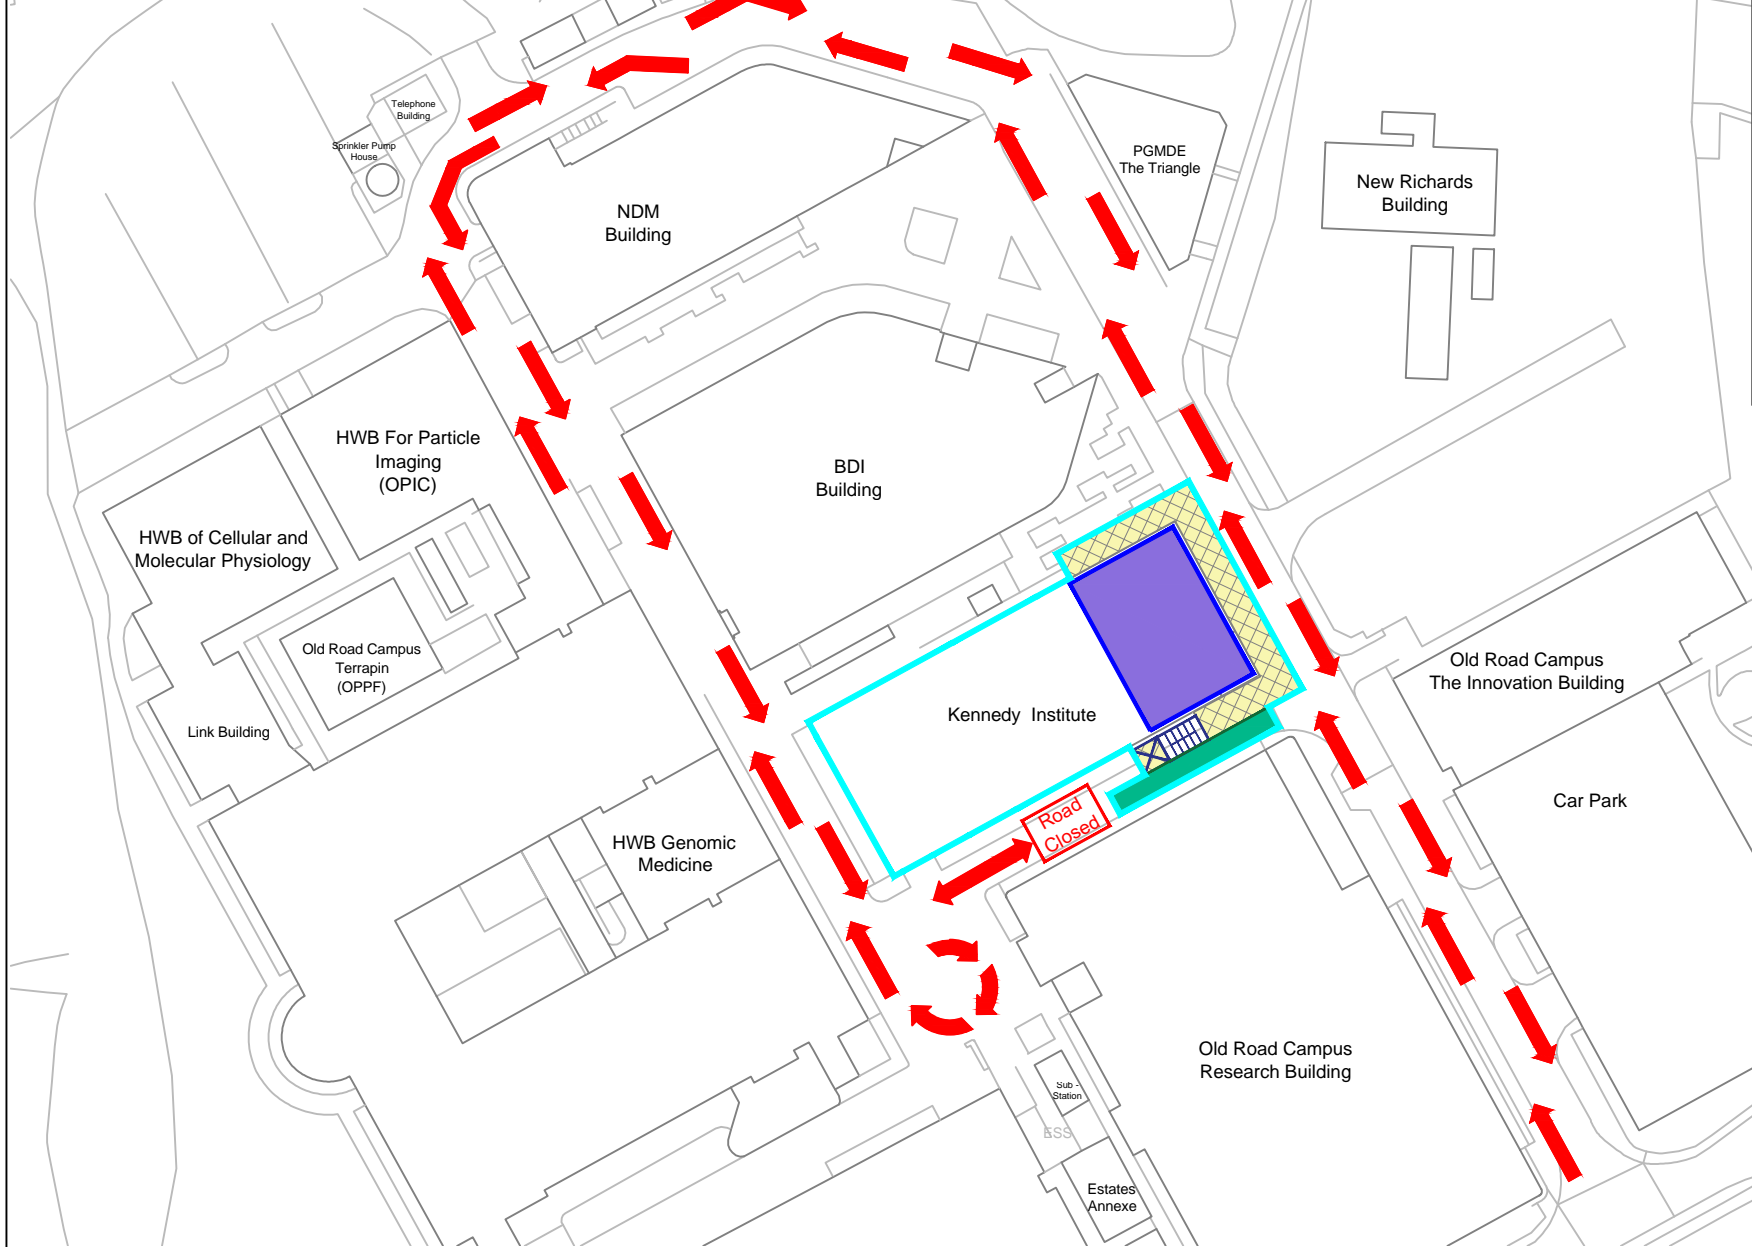

Key

- Delivery Vehicle Route
- Site Boundary
- Roof Extension Work Area
- Buttressed Scaffold
- Haki Staircase
- Goods Hoist/Loading Bay
- Site Office/Welfare Offices

<p>GENERAL NOTES</p> <p>© Crown Copyright 2019. All rights reserved. Ordnance Survey Licence Number 100005215</p>	DRAWING TITLE	Site Plan	DRAWN BY	L.P.H.	CHECKED BY	D.M.S.	
	BUILDING	ORC Kennedy Institute (668)	SCALE	PAPER SIZE	A4	APPROVED BY	-
	FLOOR	-	NTS	DATE	20 January 2020		
	SITE / AREA	Old Road Campus (068)	REVISION	CHECK ALL DIMENSIONS. DO NOT SCALE			
			-	© OXFORD UNIVERSITY ESTATES SERVICES			



UNIVERSITY OF OXFORD

ESTATES SERVICES